


HORIZONTAL CURVE DATA				
I.D.	DELTA	INSIDE RADIUS	TRACK WIDTH IN	TRACK WIDTH OUT
C1	93°	20'	60'	65'
C2	127°	25'	65'	50'
C3	34°	220'	50'	30'
C4	55°	175'	30'	30'
C4A	64°	210'	30'	30'
C5	98°	185'	30'	30'
C6	123°	160'	40'	40'
C6A	31°	520'	40'	40'
C7	115°	45'	78'	40'
C8	25°	225'	40'	40'
C9	18°	485'	40'	40'
C9A	28°	1180'	40'	40'
C9B	9°	3380'	40'	40'
C10	41°	200'	30'	40'
C11	54°	240'	30'	30'
C12	102°	135'	30'	30'

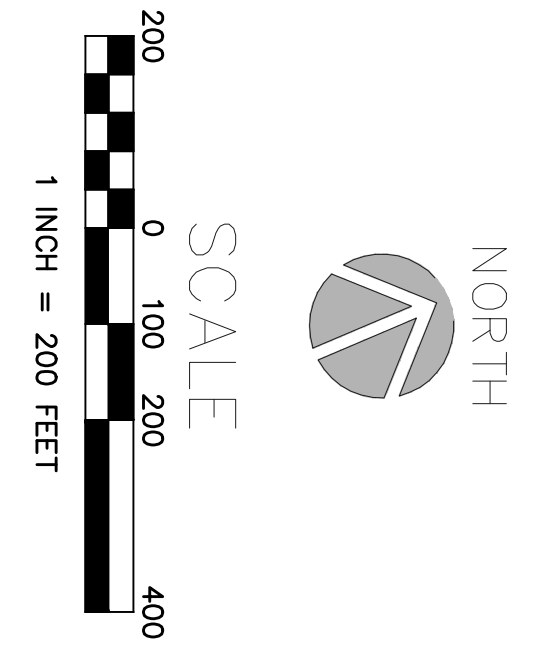

REVISIONS		
DATE	DESCRIPTION	BY

Portland Parks and Recreation
 DAN SALTZMAN, Commissioner ZARI SANTNER, Director

TRACK MAP
 PORTLAND INTERNATIONAL RACEWAY
 Portland, Oregon

DATE: 10/15/07 SCALE: AS NOTED DRAWN BY: RC DESIGNED BY: AJH/PSC CHECKED BY: CCV

FOR INFORMATION ONLY

kpff
 Consulting Engineers
 111 SW Fifth Avenue
 Suite 2400
 Portland, Oregon 97204
 (503) 227-3251
 STRUCT. FAX (503) 227-7980
 CIVIL FAX (503) 274-4681